



lageplan 1:500



schwarzplan 1:2000

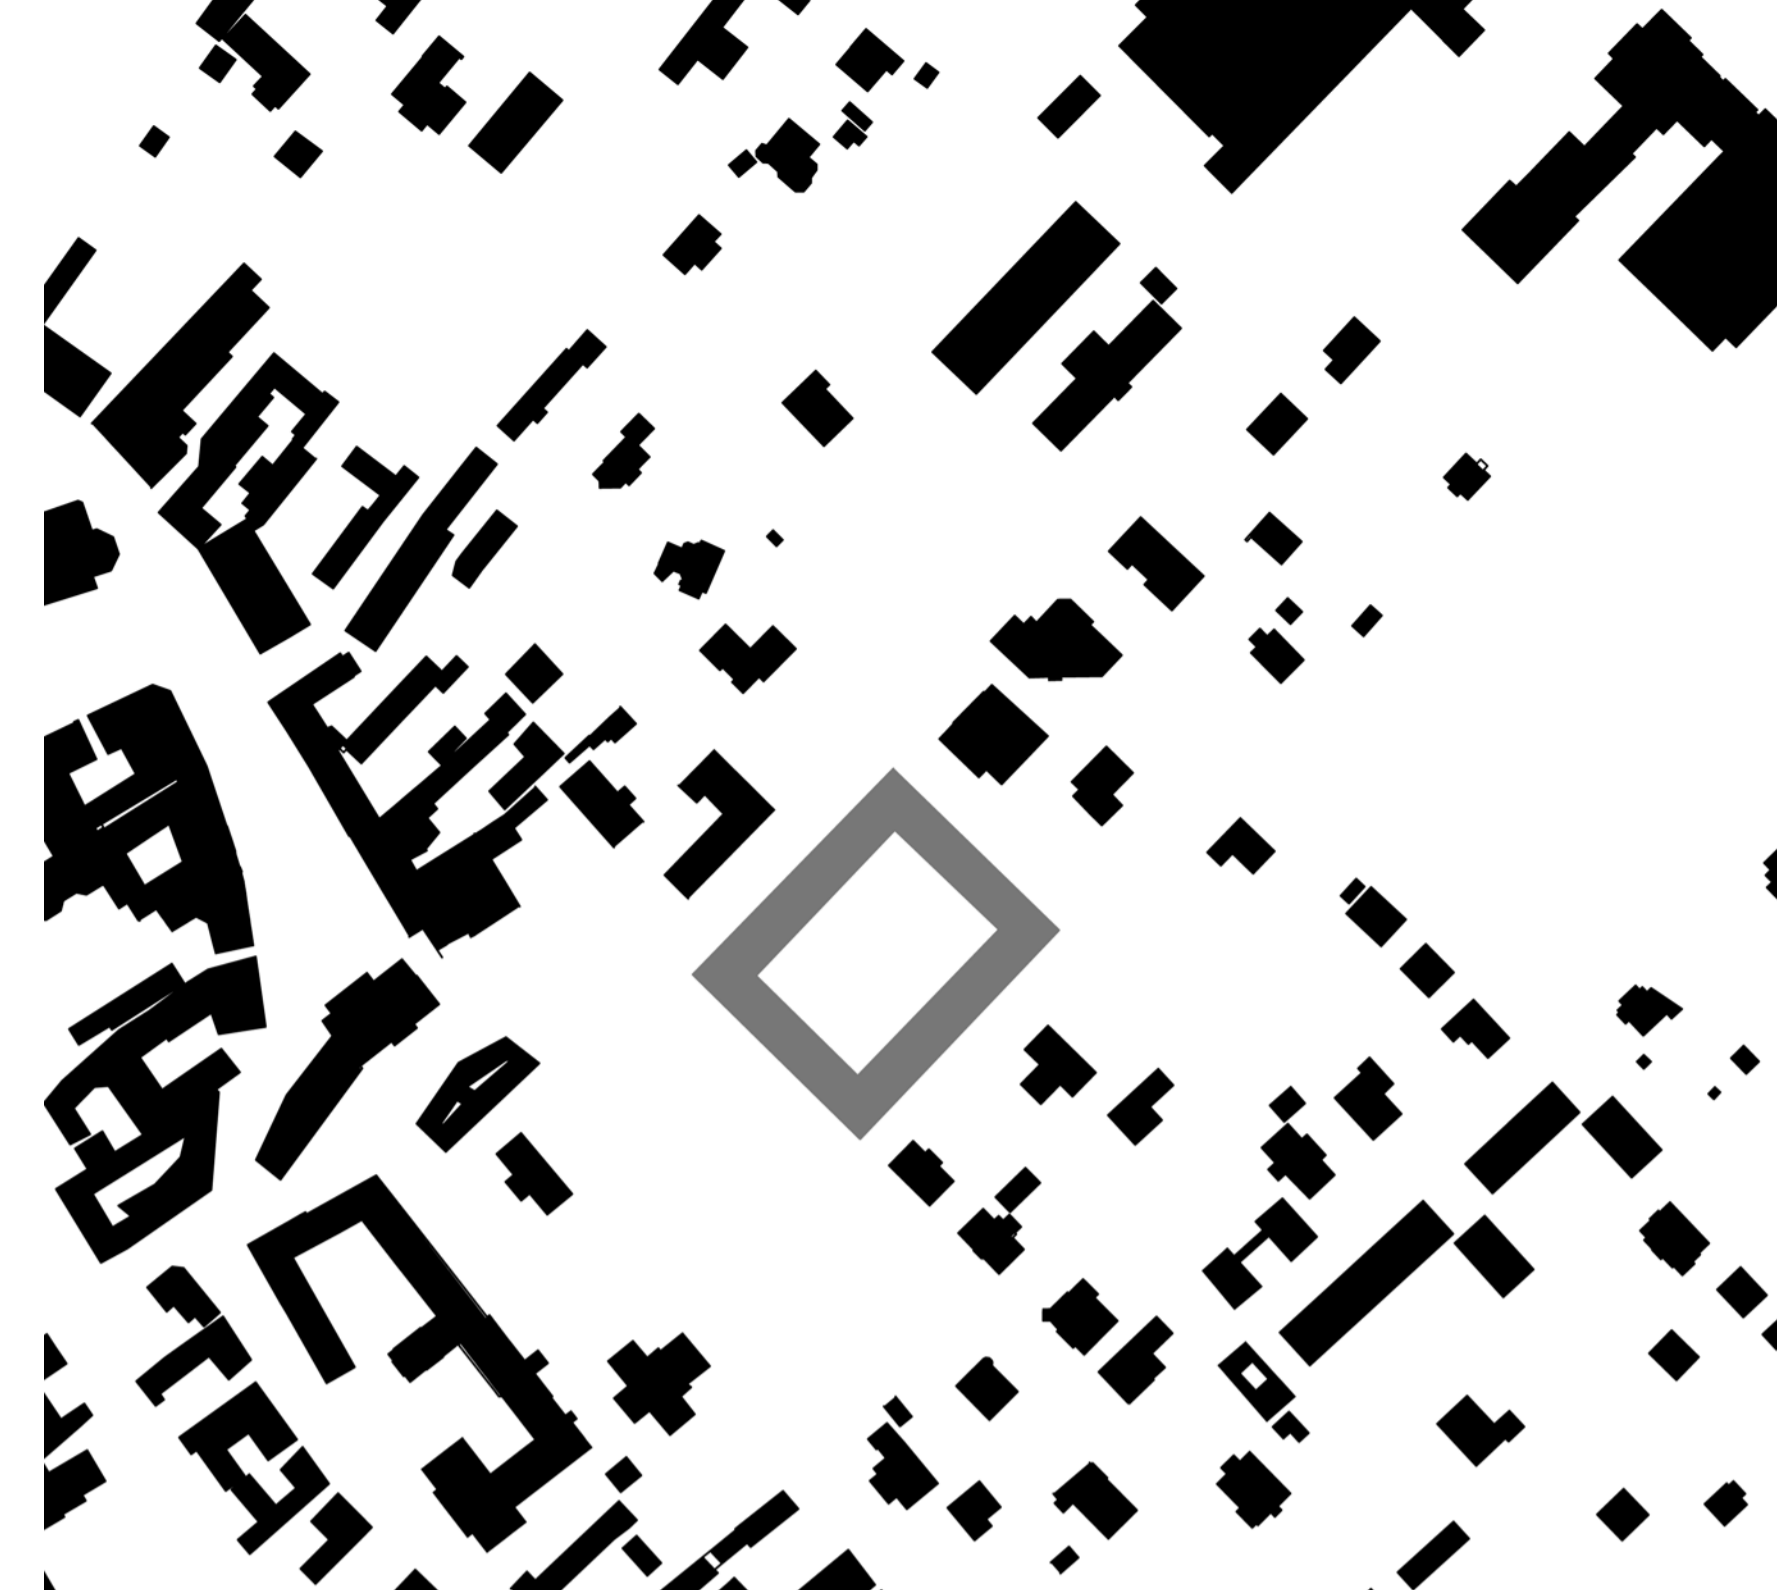

ausschnitt grundriss og 1:200

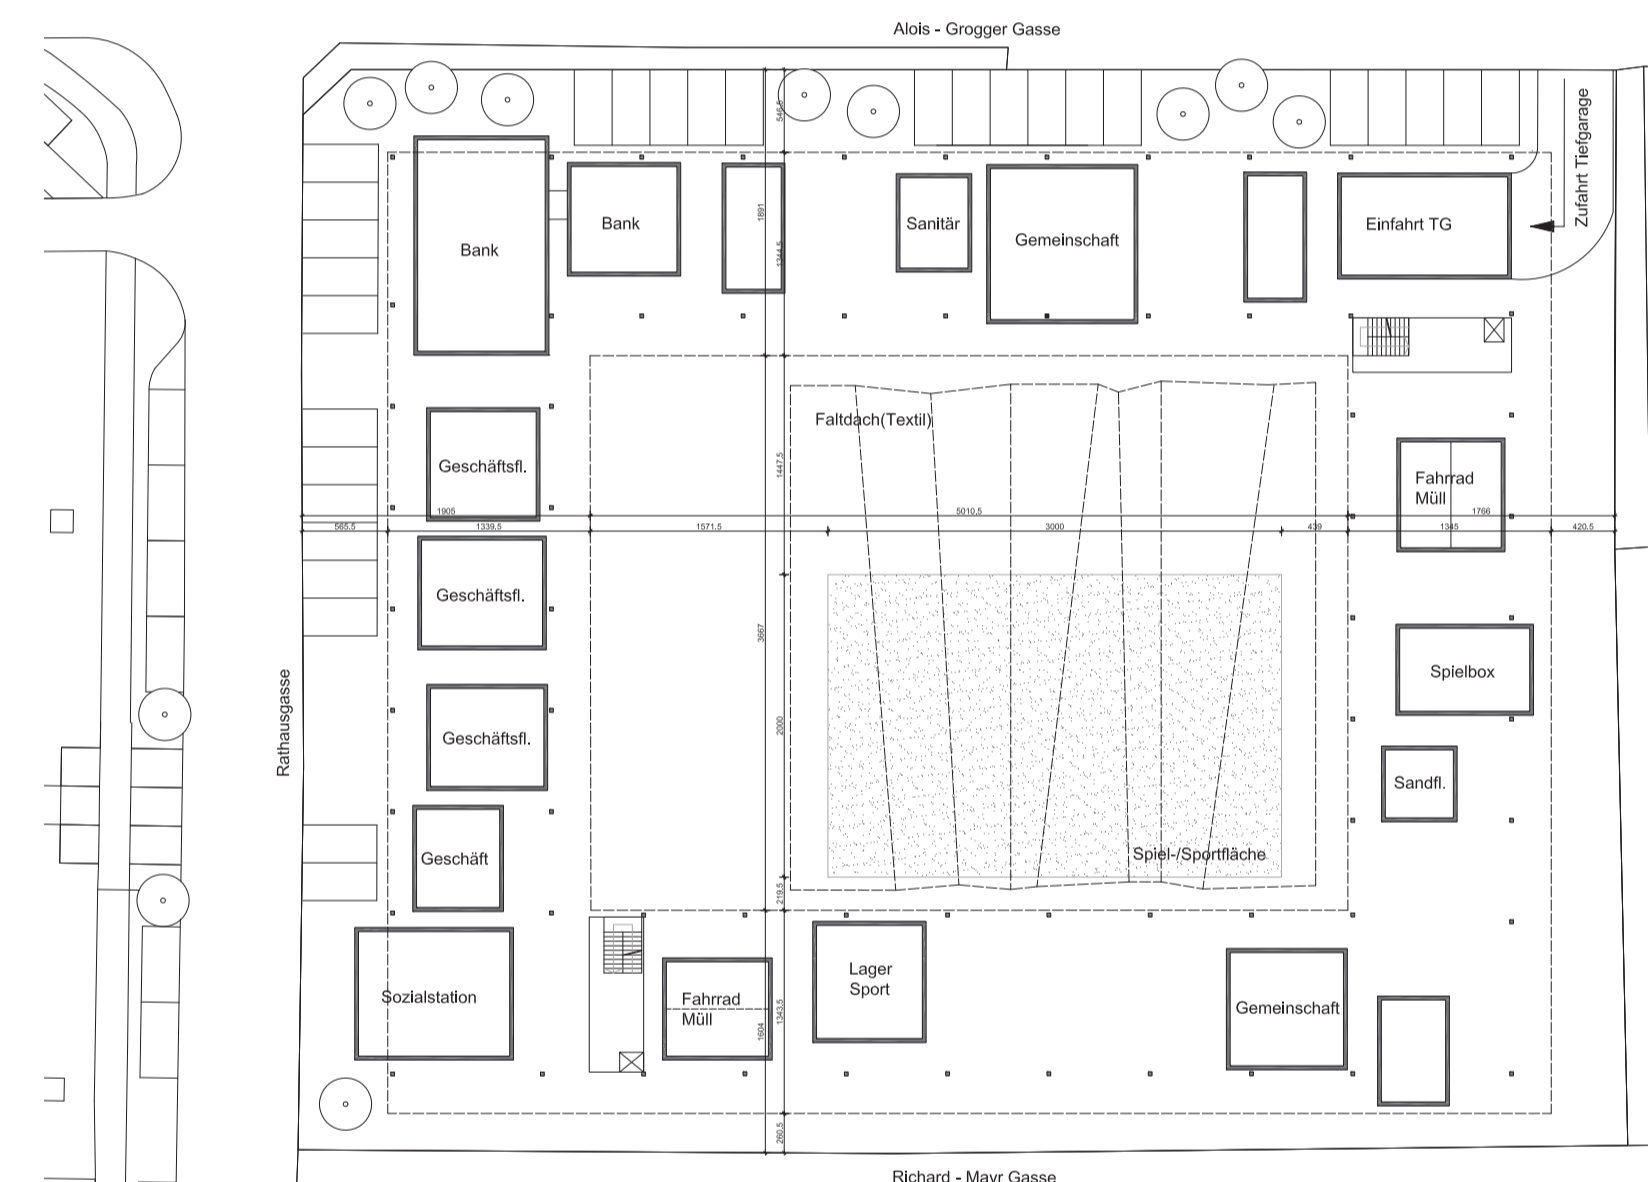

grundriss eg 1:500



modul büro 60m<sup>2</sup>

modul büro 90m<sup>2</sup>

modul maisonette eg

modul maisonette og 90m<sup>2</sup>

modul single 30m<sup>2</sup>

modul paar 60m<sup>2</sup>

modul familie 90m<sup>2</sup>

module 1:100

